


COLUMBIA STREET UTILITY AND STREET RECONSTRUCTION

CITY OF OCONTO FALLS, OCONTO COUNTY, WISCONSIN

SHEET INDEX

G - GENERAL SHEETS	
G 1	TITLE SHEET
G 2	OVERALL LAYOUT SHEET
G 3-4	TYPICAL CROSS SECTIONS
G 5-13	CONSTRUCTION DETAILS
ST - SITE PLANS	
ST 1	TRAFFIC CONTROL PLAN
ST 2-3	EROSION CONTROL AND REMOVAL PLANS
ST 4-5	INTERSECTION PLANS
P - WATERMAIN & SANITARY SEWER PLAN & PROFILE SHEETS	
PP 1-3	COLUMBIA STREET SANITARY & WATER PLAN & PROFILES
PP 4	HILLSIDE AVENUE SANITARY & WATER PLAN & PROFILE
R - ROADWAY & STORM PLAN & PROFILE SHEETS	
R 1-3	COLUMBIA STREET ROADWAY & STORM PLAN & PROFILES
CS - CROSS SECTION SHEETS	
CS 1-13	COLUMBIA STREET CROSS SECTIONS

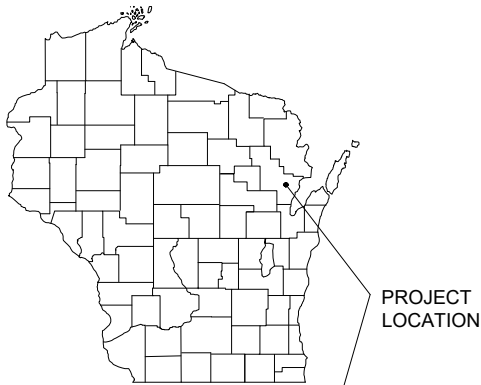

PROJECT
LOCATION



LOCATION MAP
NOT TO SCALE

LEGEND

— W —	EXISTING WATER MAIN
— W —	EXISTING WATER MAIN, VALVE & HYDRANT
— W —	EXISTING WATER SERVICE & CURB STOP
— W —	PROPOSED WATER MAIN, VALVE, & HYDRANT
— W —	PROPOSED WATER SERVICE & CURB STOP
— SAN —	EXISTING SANITARY SEWER & MANHOLE
— SAN —	PROPOSED SANITARY SEWER & MANHOLE
— SAN —	PROPOSED SANITARY SEWER LATERAL
— FM —	EXISTING FORCEMAIN
— SS —	EXISTING STORM SEWER & INLET
— SS —	PROPOSED STORM SEWER & INLET
— SS —	PROPOSED STORM SEWER & MANHOLE
— SS —	PROPOSED STORM SEWER LATERAL
— E —	BURIED ELECTRIC
— G —	BURIED GAS & VALVE
— TV —	BURIED CABLE TELEVISION
— T —	BURIED TELEPHONE
— FO —	BURIED FIBER OPTICS
— OH —	OVERHEAD UTILITY
— — —	EXISTING CURB & GUTTER
— — —	PROPOSED CURB & GUTTER
— — —	EXISTING SIDEWALK
— — —	PROPOSED SIDEWALK
— CP —	EXISTING CULVERT PIPE
— CP —	PROPOSED CULVERT PIPE
— X — X — X —	FENCE LINE
— — —	DRAINAGE ARROW
— — —	SILT FENCE
— — —	RIGHT-OF-WAY
— — —	BASELINE
— — —	PROPERTY LINE
— — —	TREE LINE
●	BENCHMARK
●	IRON PIPE
●	IRON ROD
▲	CONTROL POINT
— O —	UTILITY POLE & GUY
— X —	LIGHT POLE
— X —	PEDESTAL
— X —	STREET SIGN
— X —	MAILBOX
— X —	FLAGPOLE
— X —	TREE - DECIDUOUS
— X —	TREE - CONIFEROUS
— X —	TREE TO BE REMOVED


UTILITIES

SANITARY, WATER, & STREET:
CITY OF OCONTO FALLS
GREG KUHN
233 MONROE STREET
OCONTO FALLS, WI 54154
CELL: 920-846-4512
GKUHN@OFMU.ORG

GAS:


TELEPHONE:

FIBER OPTIC:
BRIGHTSPEED
SCOTT HEINZELMAN
144 N. PEARL STREET
BERLIN, WI 54923
CELL: 608-716-5964
SCOTT.HEINZELMAN@BRIGHTSPEED.COM

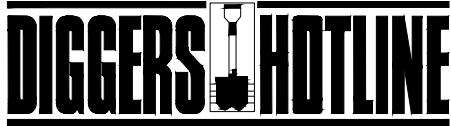

Dial 811 or (800) 242-8511
www.DiggersHotline.com

NOTE:
UTILITY LOCATIONS SHOWN ON PLANS ARE APPROXIMATE AND CONTRACTOR
SHALL HAVE APPROPRIATE UTILITY MARK EXACT LOCATIONS PRIOR TO
CONSTRUCTION.

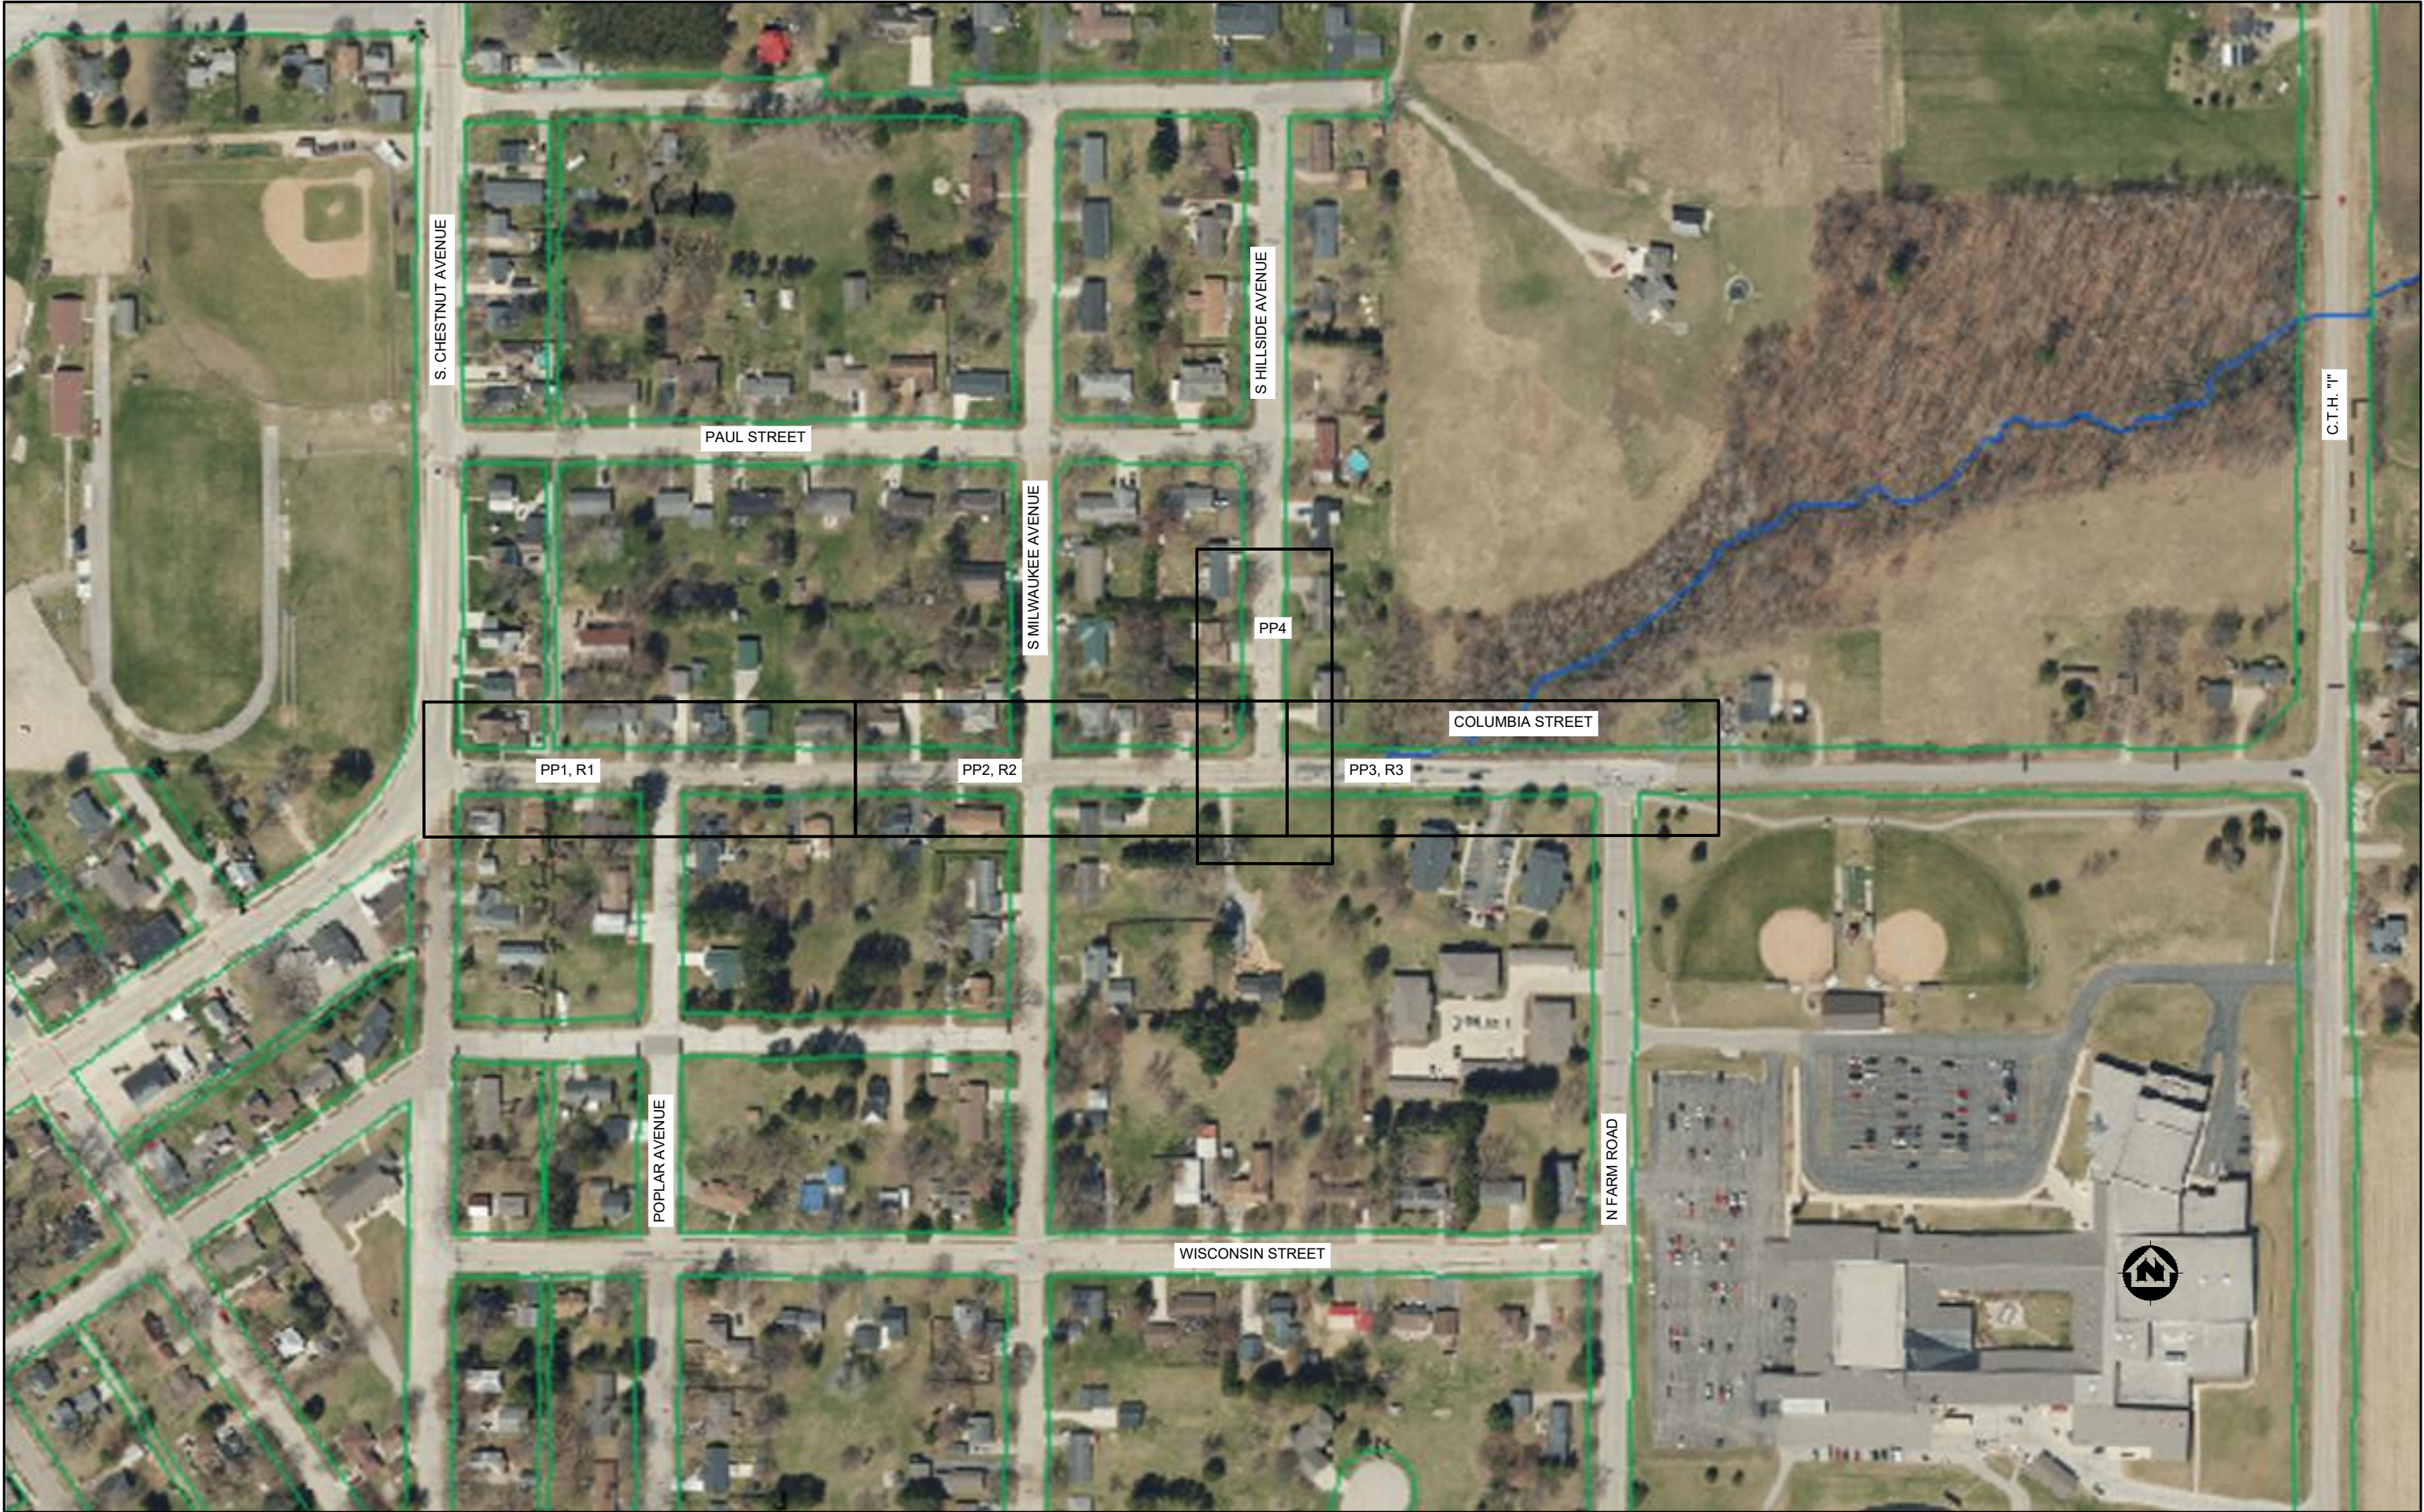

PROJECT DATE:	DRAWN BY:	EAE	NO.	DATE	REVISION	BY:
6/28/2023 12:30 PM	DESIGNED BY:	DWR				
	CHECKED BY:	DWR				
PLOT DATE: 6/28/2023 12:30 PM, G:\16\16374\16374007\CADD\Construction Documents\16374007 General Sheets.dwg						




ENGINEERING | ARCHITECTURE | SURVEYING
FUNDING | PLANNING | ENVIRONMENTAL
1500 Casaloma Drive, Appleton WI 54913
(920) 545-2083 www.msa-ps.com
© MSA Professional Services, Inc.

COLUMBIA STREET RECONSTRUCTION
CITY OF OCONTO FALLS
OCONTO COUNTY, WISCONSIN


OVERALL LAYOUT SHEET

PROJECT NO:
16374007
SHEET
G2

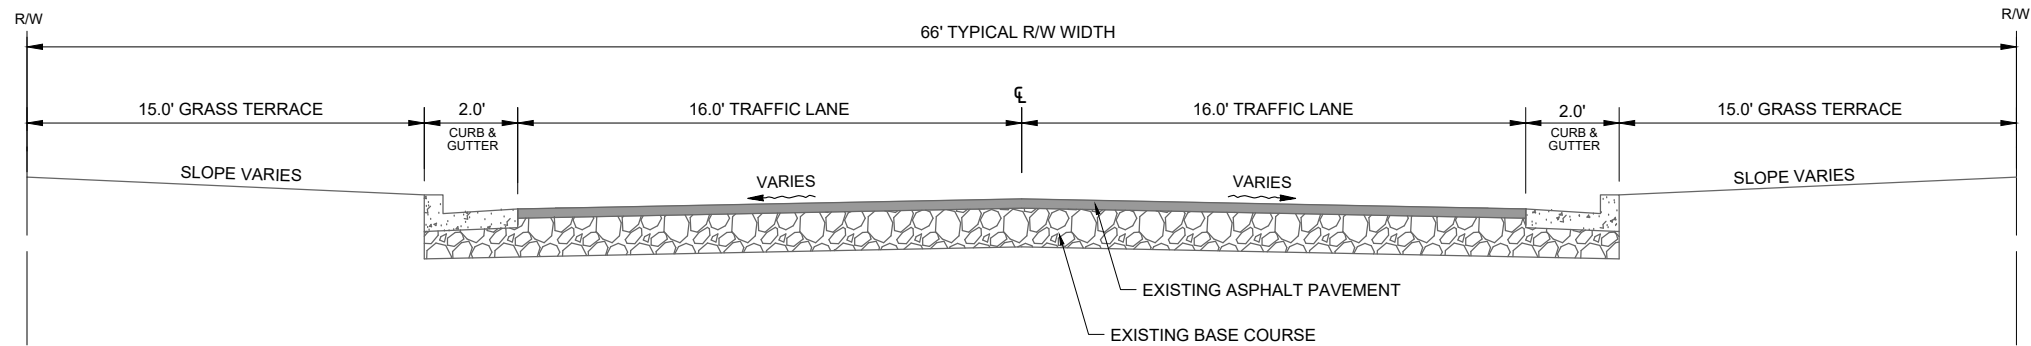

EXISTING COLUMBIA STREET TYPICAL CROSS-SECTION

SOUTH CHESTNUT AVENUE TO NORTH FARM ROAD
SCALE: NONE

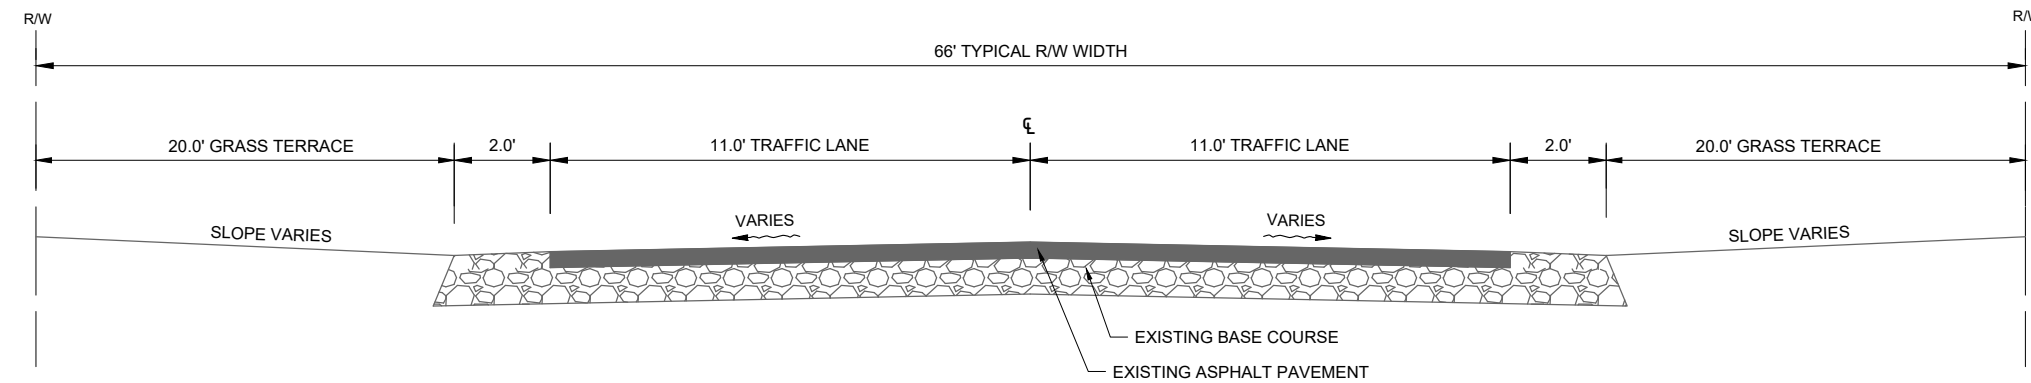

EXISTING COLUMBIA STREET TYPICAL CROSS-SECTION

NORTH FARM ROAD TO C.T.H. "I"
NO SCALE

PROJECT DATE:	DRAWN BY:	EAE	NO.	DATE	REVISION	BY:
6/28/2023 12:30 PM	DESIGNED BY:	DWR	-	-	-	-
	CHECKED BY:	DWR	-	-	-	-
PLOT DATE: 6/28/2023 12:31 PM, G:\16\16374\16374007\CADD\Construction Documents\16374007 General Sheets.dwg						




ENGINEERING | ARCHITECTURE | SURVEYING
FUNDING | PLANNING | ENVIRONMENTAL
1500 Casaloma Drive, Appleton WI 54913
(920) 545-2083 www.msa-ps.com
© MSA Professional Services, Inc.

COLUMBIA STREET RECONSTRUCTION

CITY OF OCONTO FALLS
OCONTO COUNTY, WISCONSIN


TYPICAL CROSS SECTIONS

PROJECT NO:
16374007
SHEET
G3

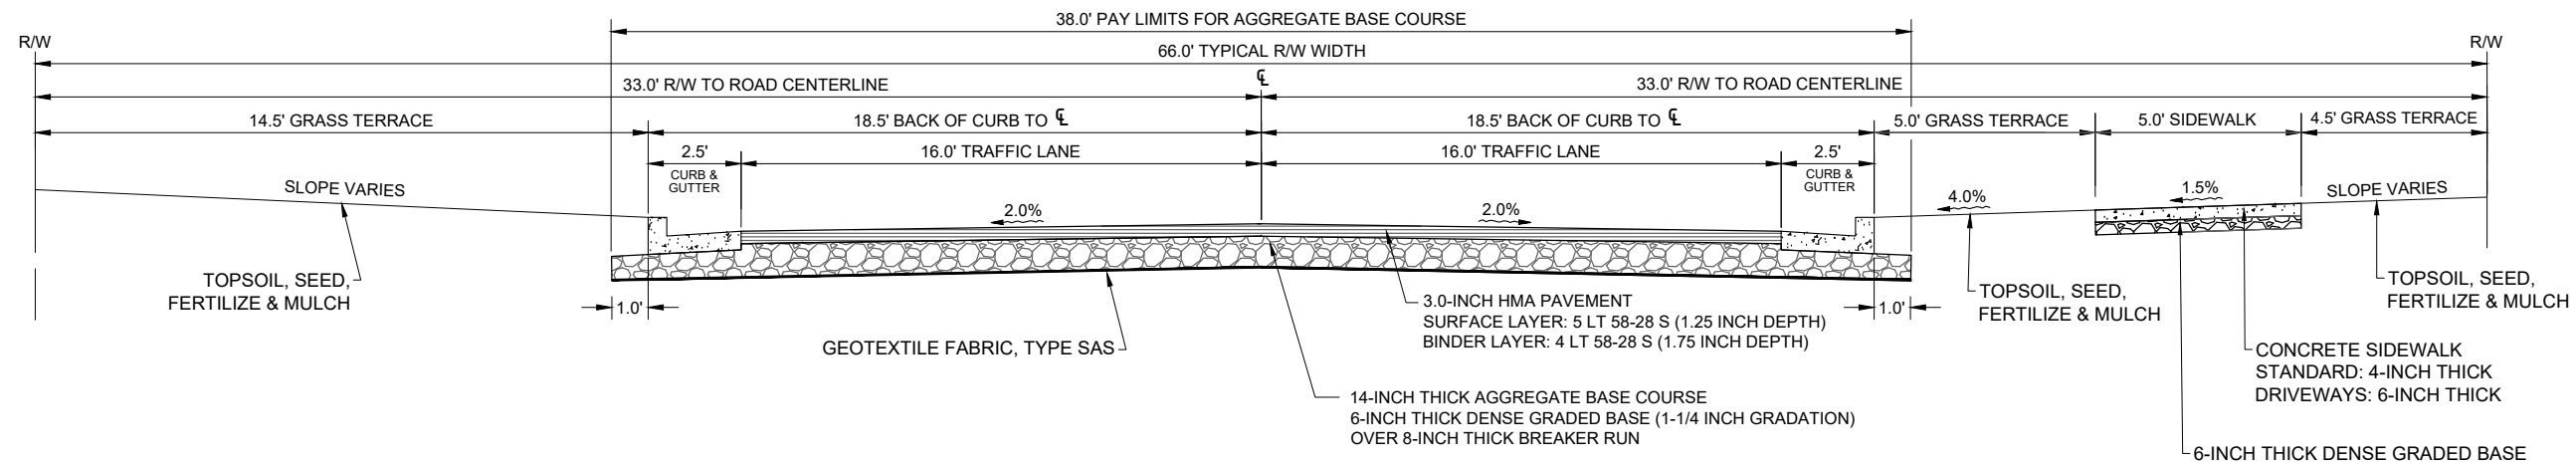


PROPOSED COLUMBIA STREET TYPICAL CROSS-SECTION

STA 10+50.00 TO STA 13+27.75
STA 16+50.00 TO STA 17+25.00
STA 18+25.00 TO STA 18+43.80
STA 18+76.30 TO STA 21+66.80
STA 21+99.80 TO STA 26+28.15
SCALE: NONE

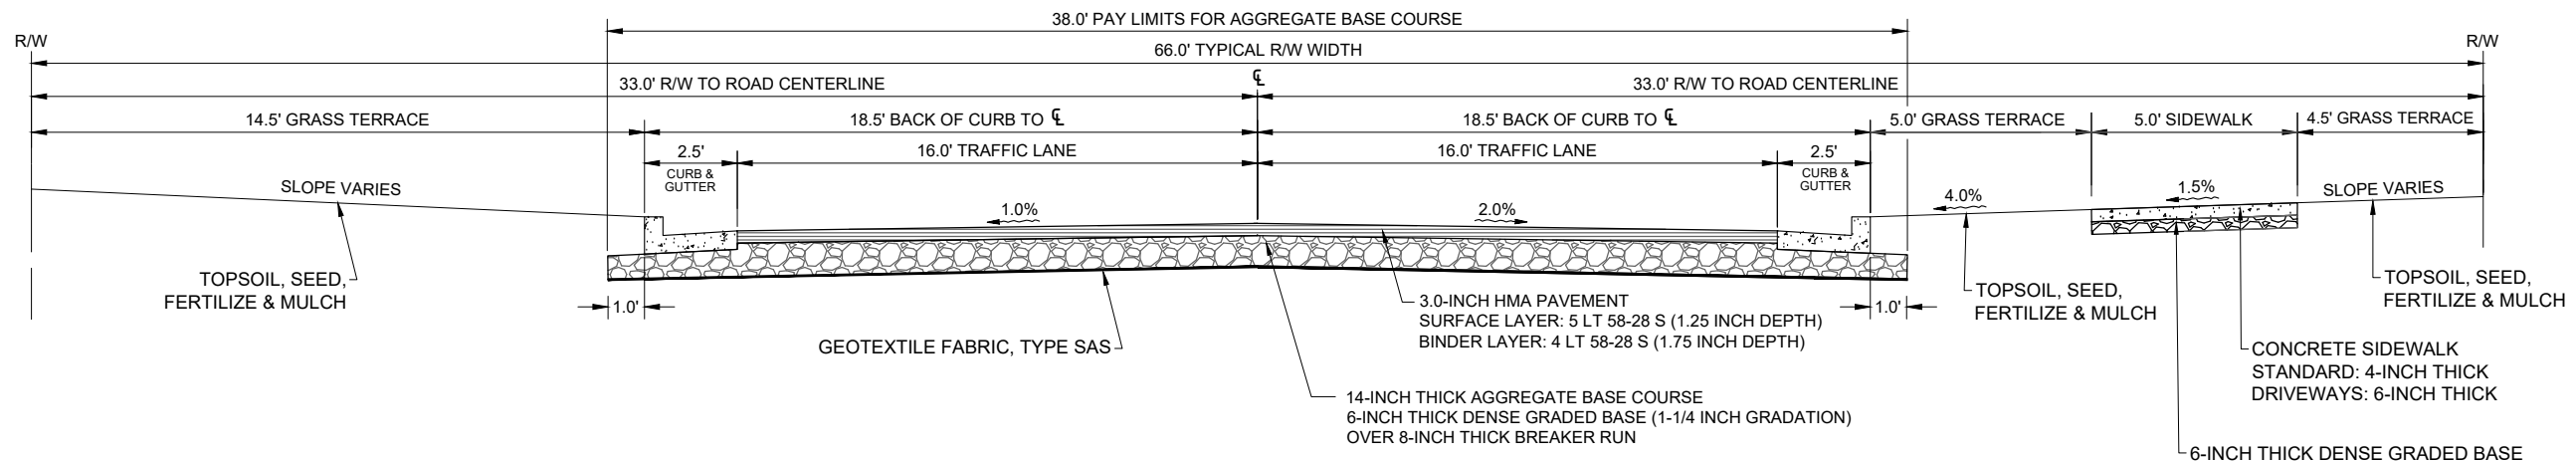

PROPOSED COLUMBIA STREET TYPICAL CROSS-SECTION

STA 13+59.75 TO STA 16+50
SCALE: NONE

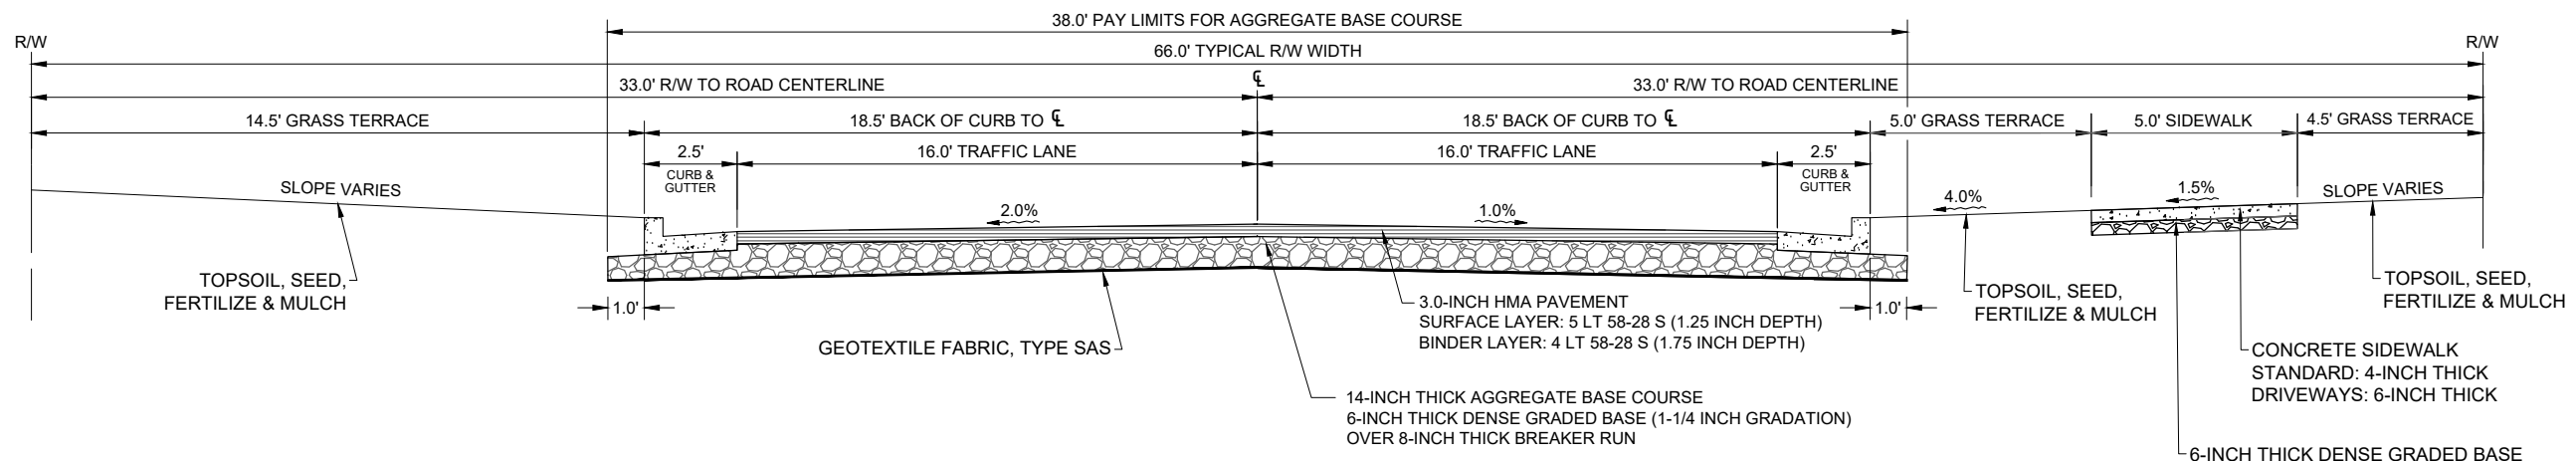

PROPOSED COLUMBIA STREET TYPICAL CROSS-SECTION

STA 17+25.00 TO STA 18+25.00
SCALE: NONE

PROJECT DATE:	DRAWN BY:	EAE	NO.	DATE	REVISION	BY:
6/28/2023 12:30 PM	DESIGNED BY:	DWR	-	-	-	-
	CHECKED BY:	DWR	-	-	-	-
PLOT DATE: 6/28/2023 12:31 PM, G:\16\16374\16374007\CADD\Construction Documents\16374007 General Sheets.dwg						





ENGINEERING | ARCHITECTURE | SURVEYING
FUNDING | PLANNING | ENVIRONMENTAL
1500 Casaloma Drive, Appleton WI 54913
(920) 545-2083 www.msa-ps.com
© MSA Professional Services, Inc.



COLUMBIA STREET RECONSTRUCTION



CITY OF OCONTO FALLS
OCONTO COUNTY, WISCONSIN

TYPICAL CROSS SECTIONS

PROJECT NO:
16374007
SHEET
G4

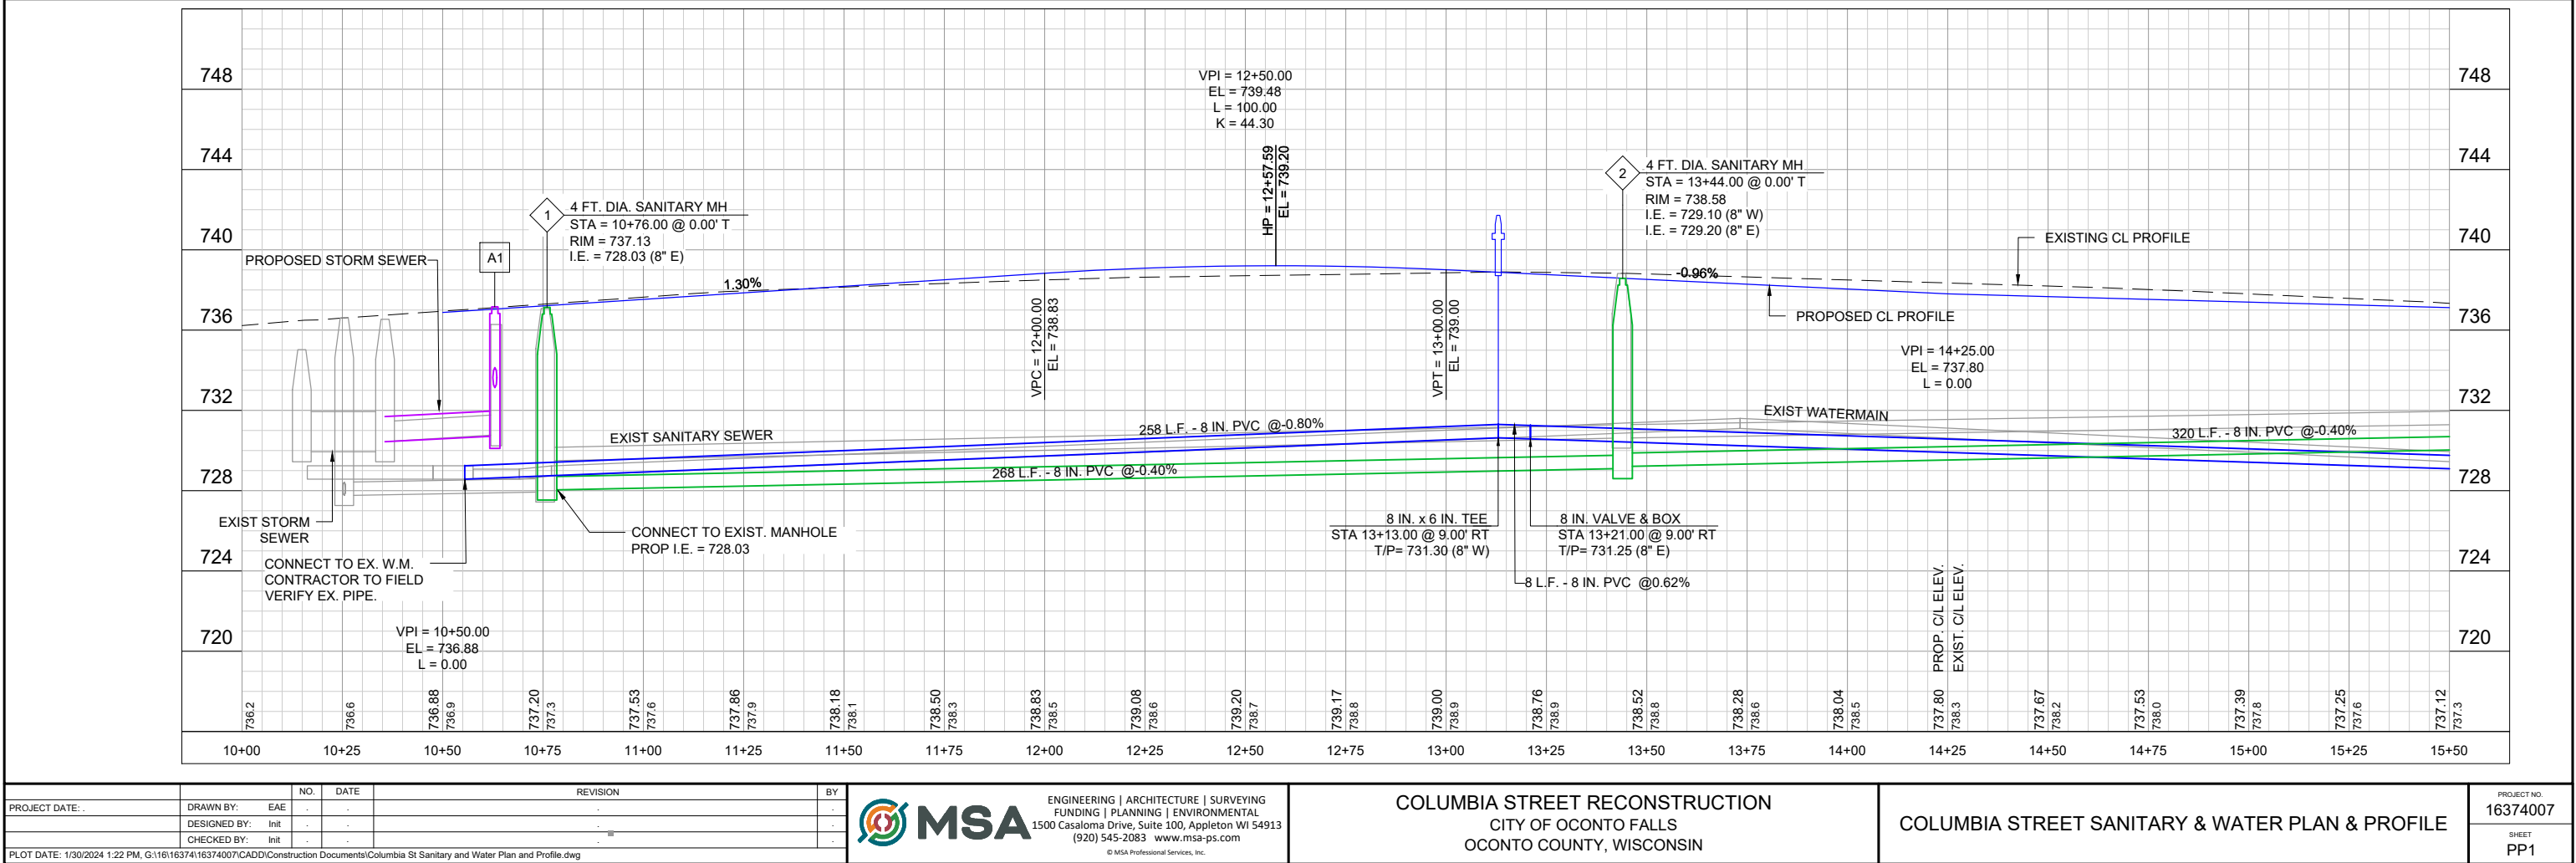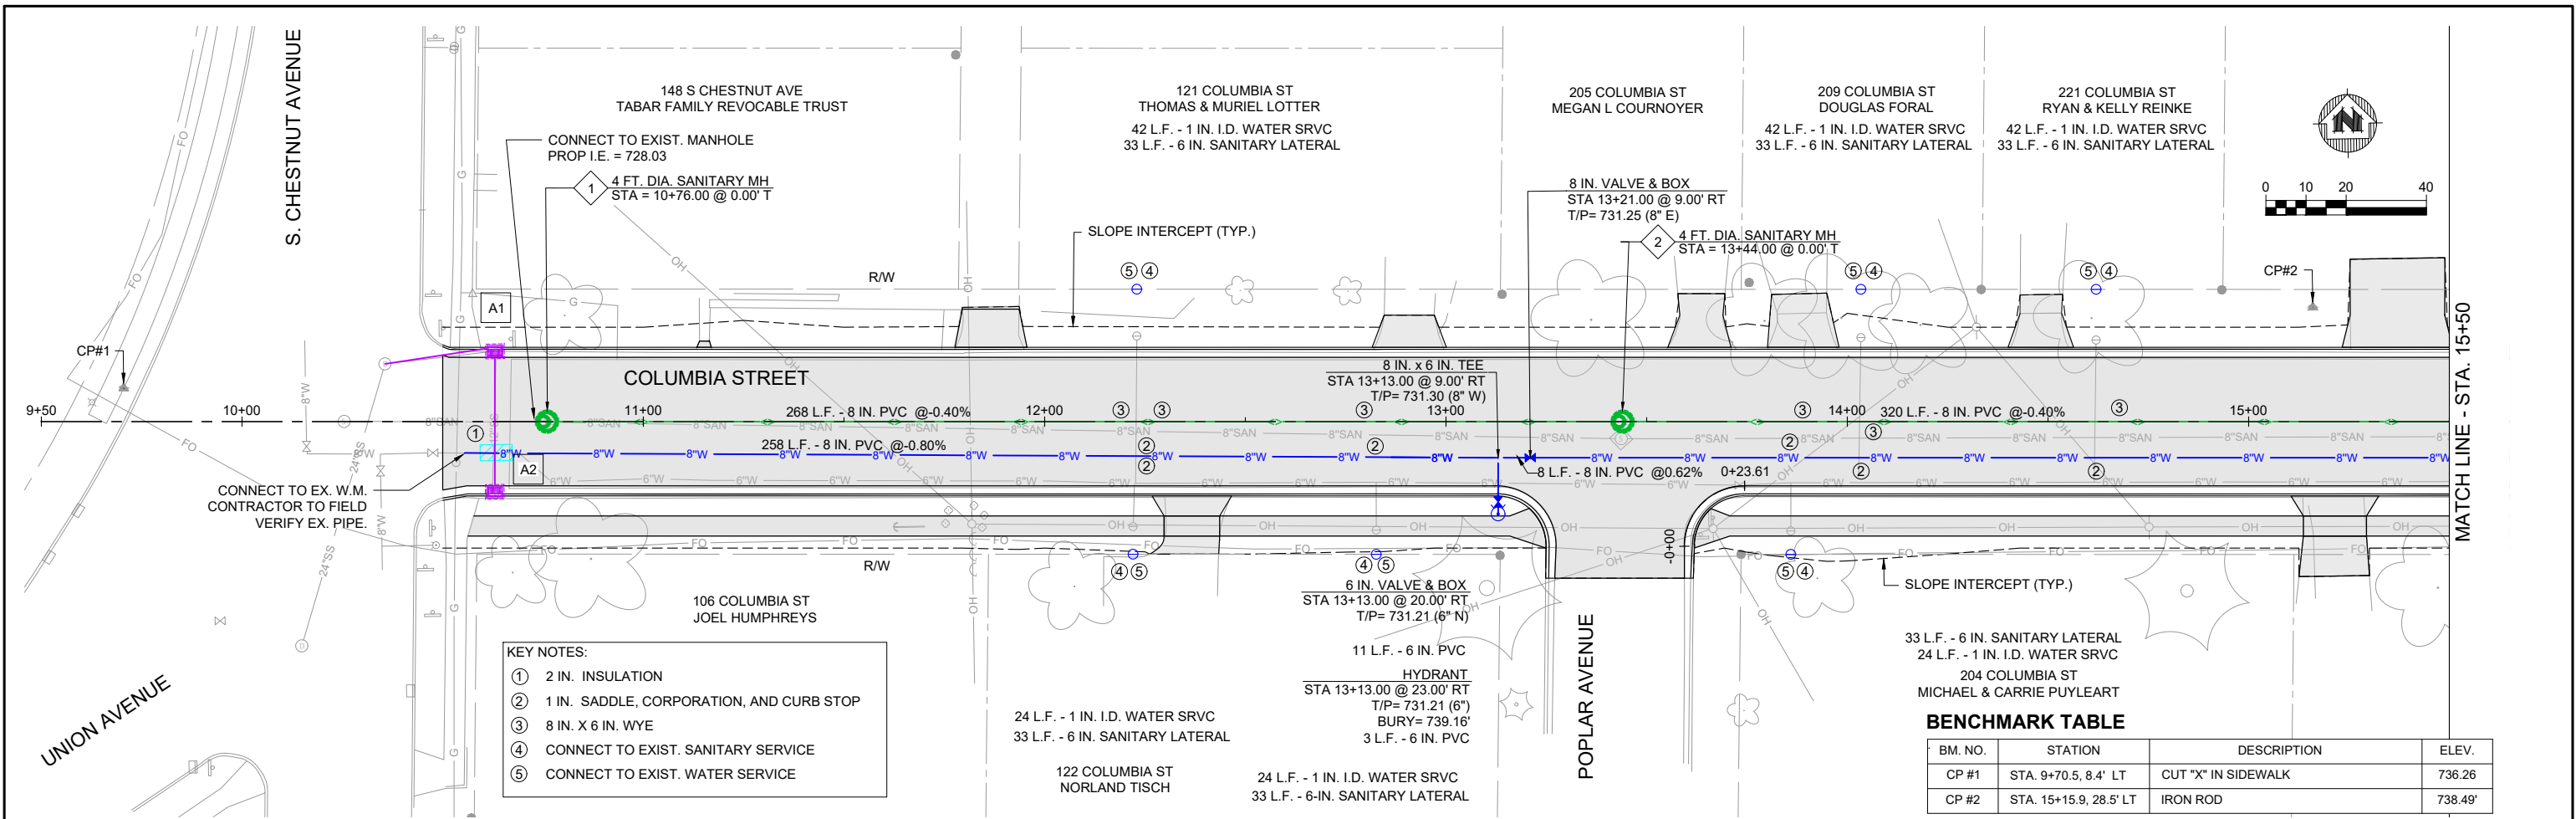

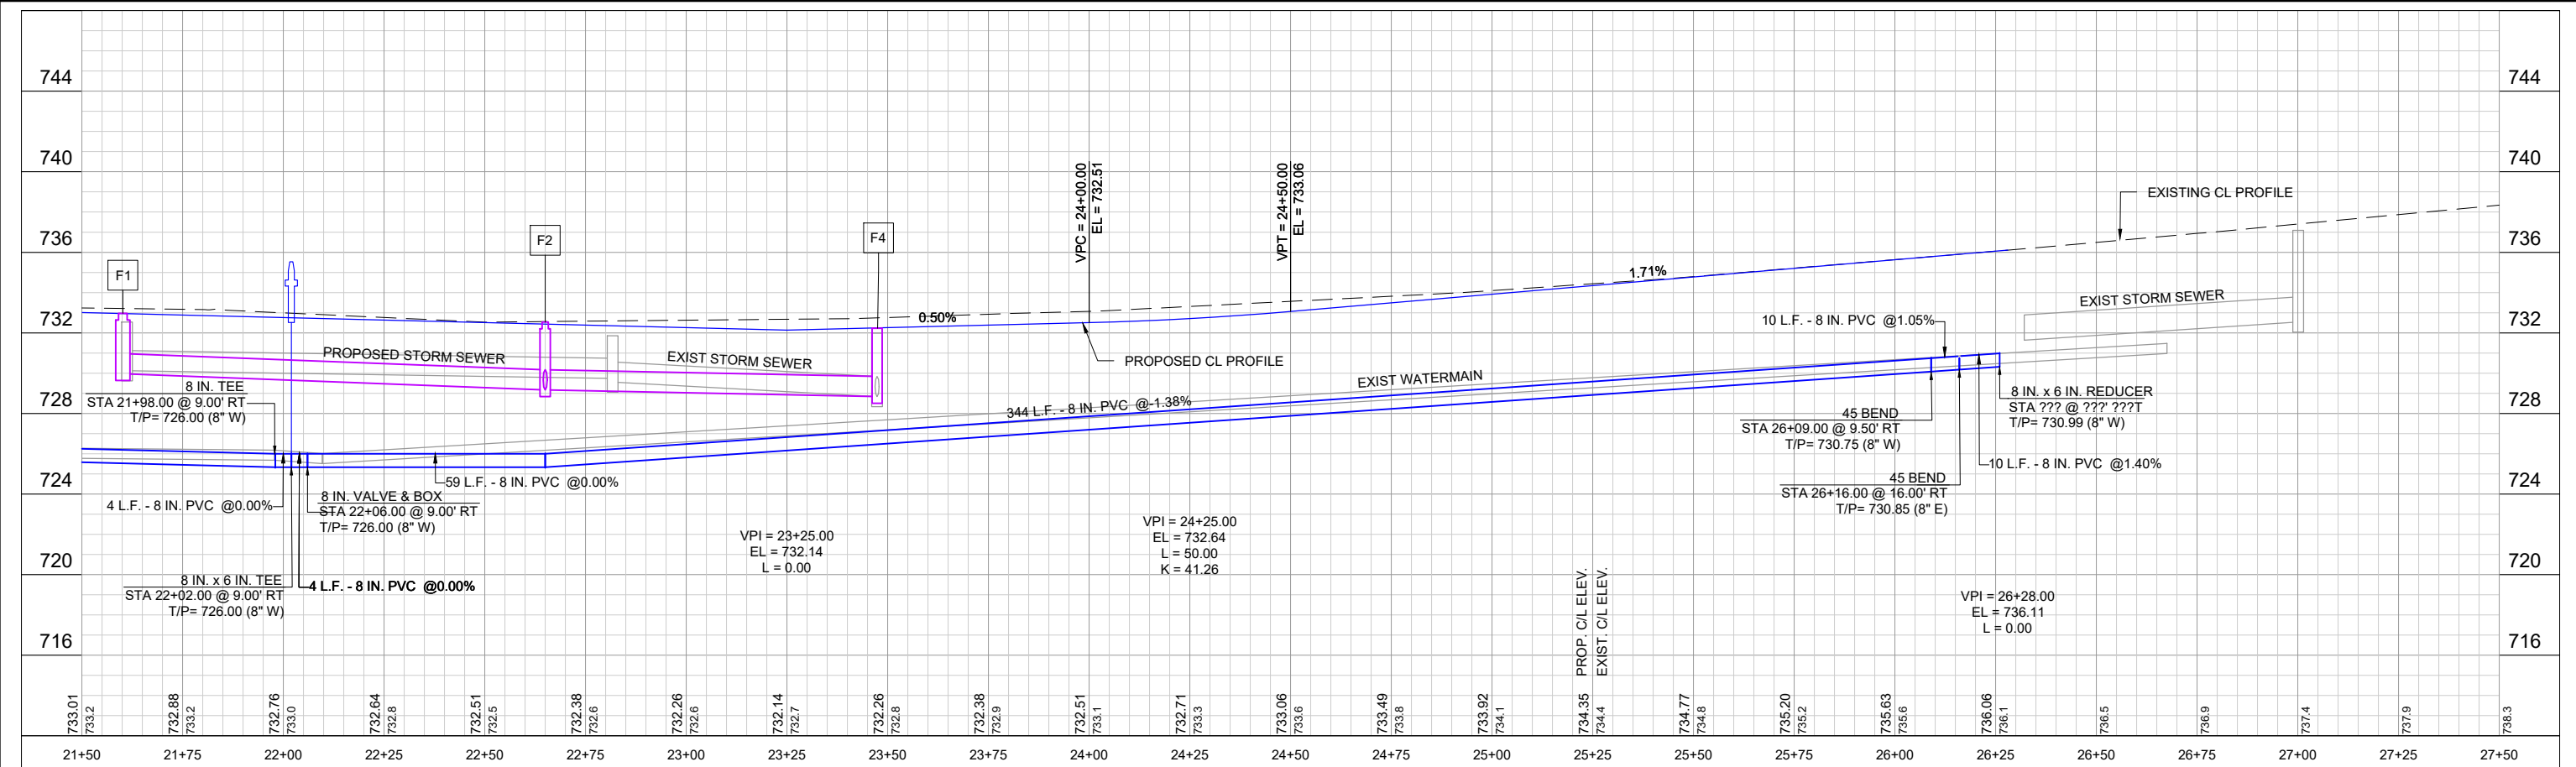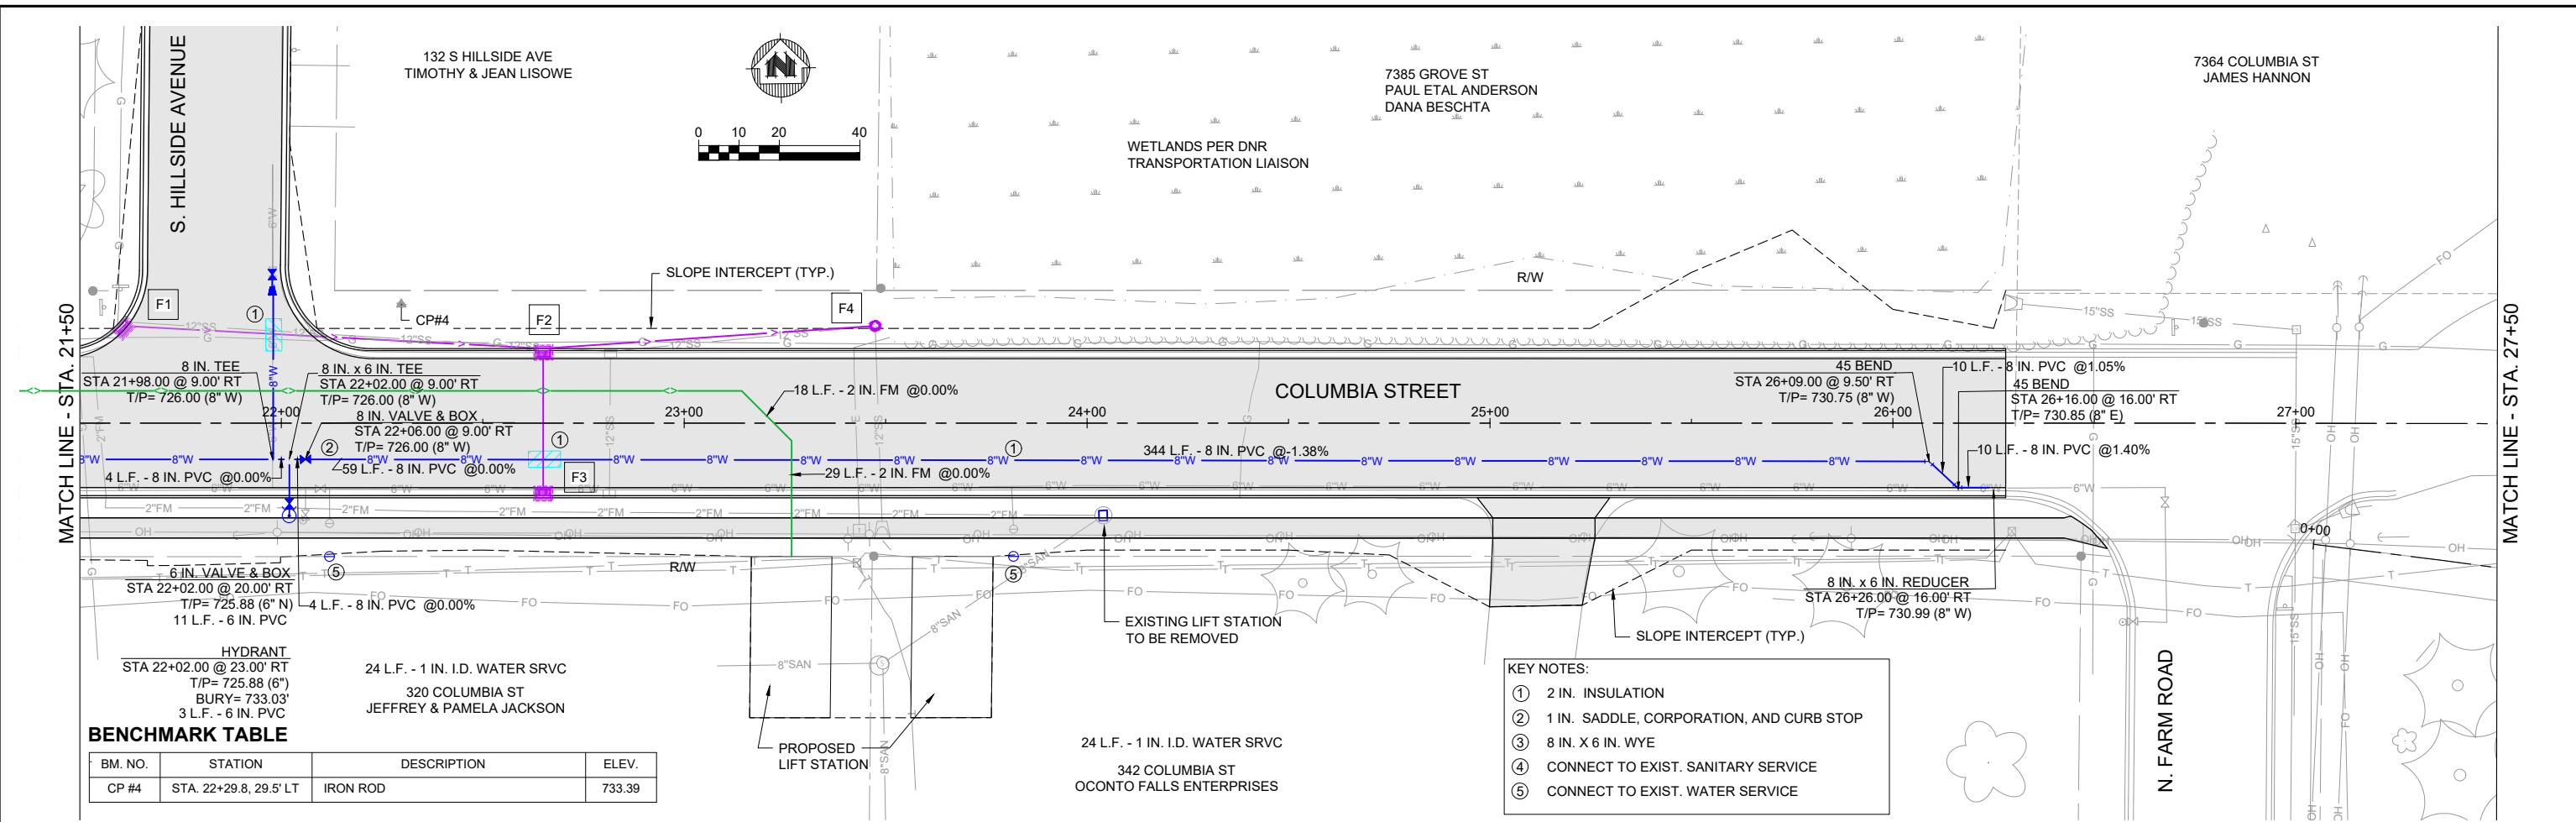

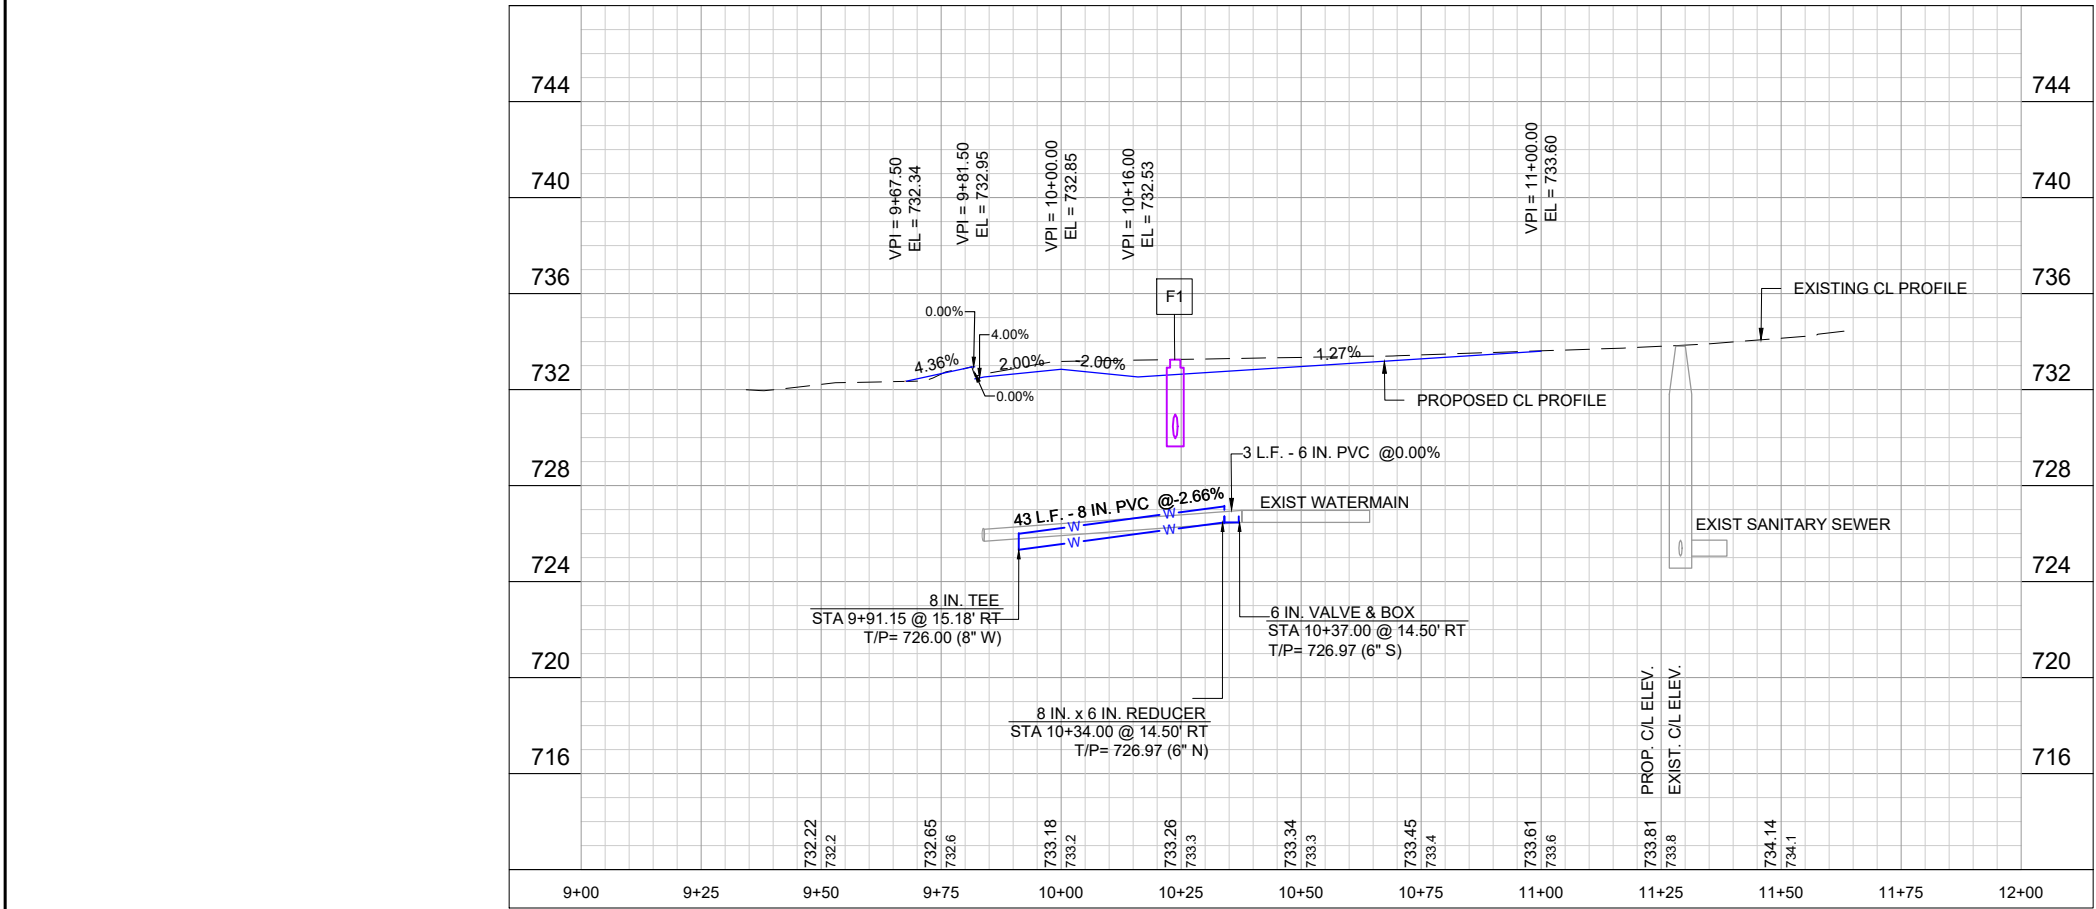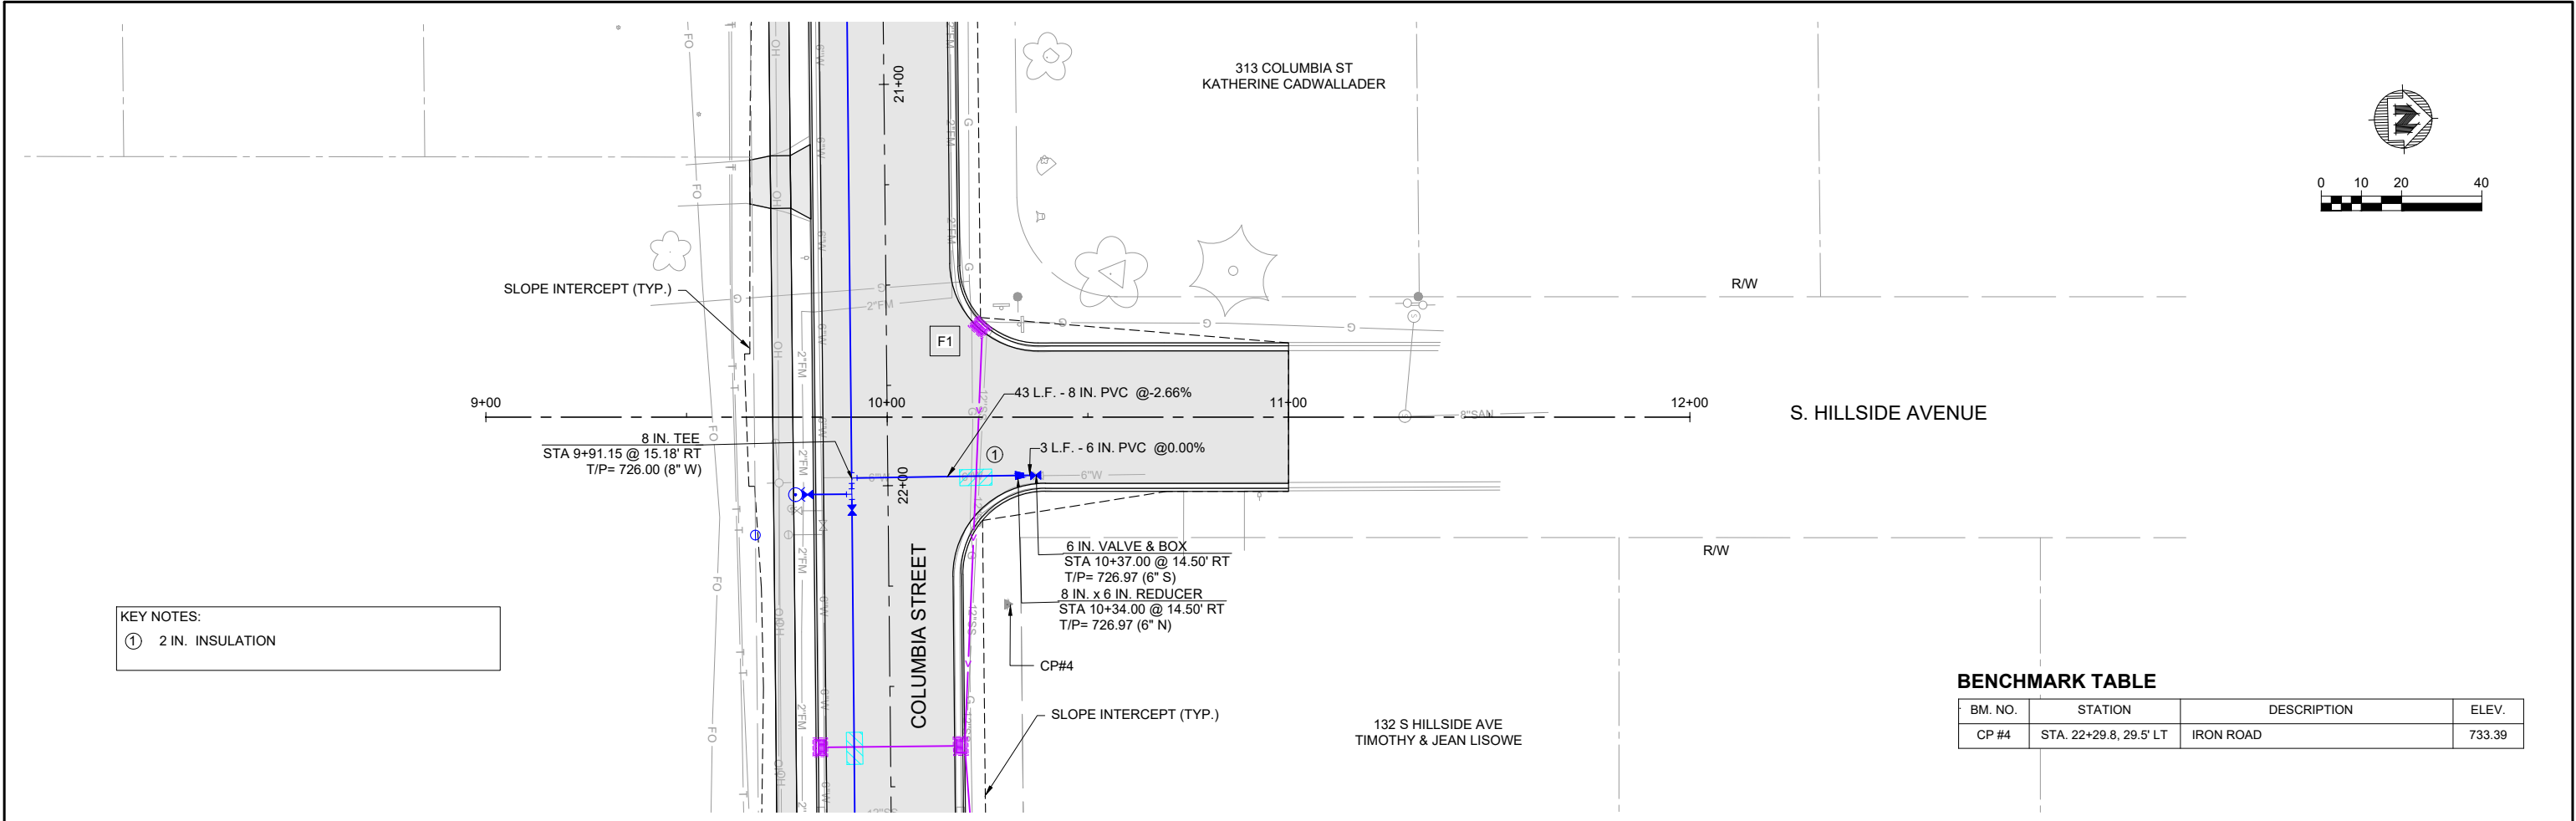

PROJECT DATE:	DRAWN BY:	EAE	NO.	DATE	REVISION	BY:
	DESIGNED BY:	Init	-	-	-	-
	CHECKED BY:	Init	-	-	-	-



ENGINEERING | ARCHITECTURE | SURVEYING
FUNDING | PLANNING | ENVIRONMENTAL
1500 Casaloma Drive, Suite 100, Appleton WI 54913
(920) 545-2083 www.msa-ps.com
© MSA Professional Services, Inc.

COLUMBIA STREET RECONSTRUCTION
CITY OF OCONTO FALLS
OCONTO COUNTY, WISCONSIN

HILLSIDE AVENUE SANITARY & WATER PLAN & PROFILE

PROJECT NO. 16374007
SHEET PP4

